


↓ Barn Roof Existing

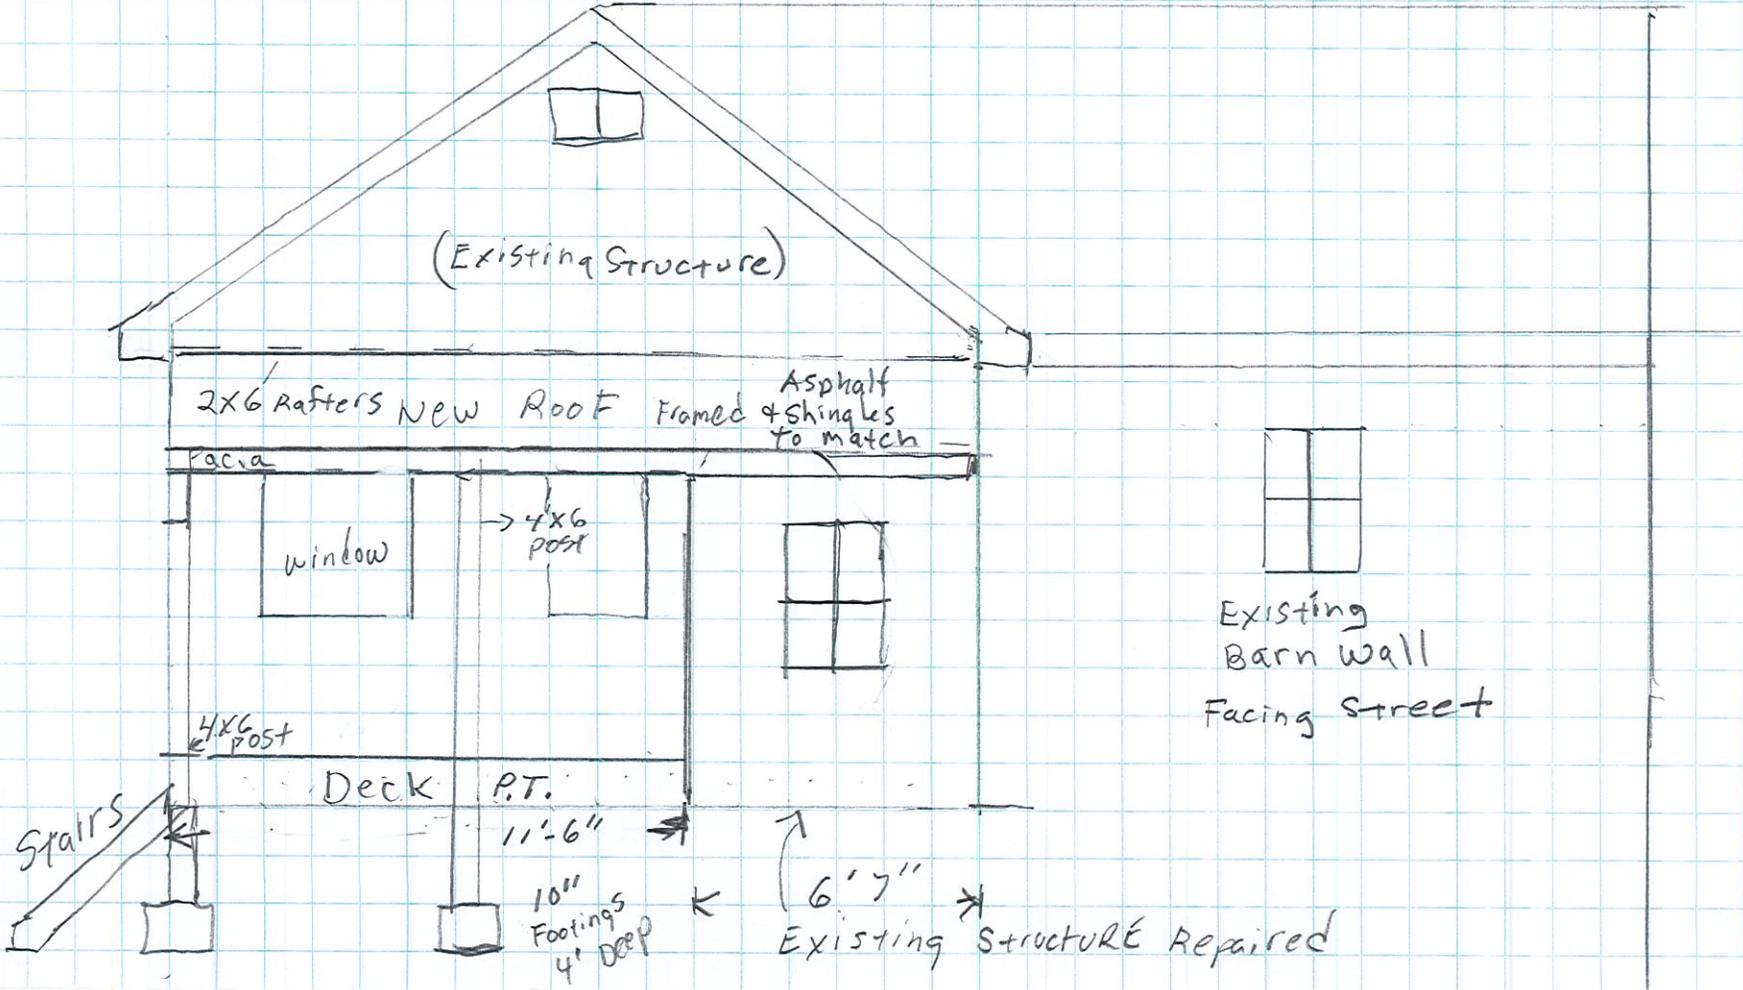

(Existing Structure)

2x6 Rafters New Roof Framed Asphalt & Shingles To match

Pacia

Window

→ 4x6 post



Existing Barn Wall Facing Street

4x6 post


Deck P.T.

11'-6"


10" Footings 4" Deep

6'-7"

Existing Structure Required

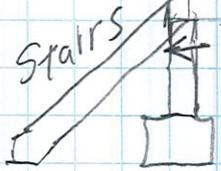

1/4" scale = 1 Foot

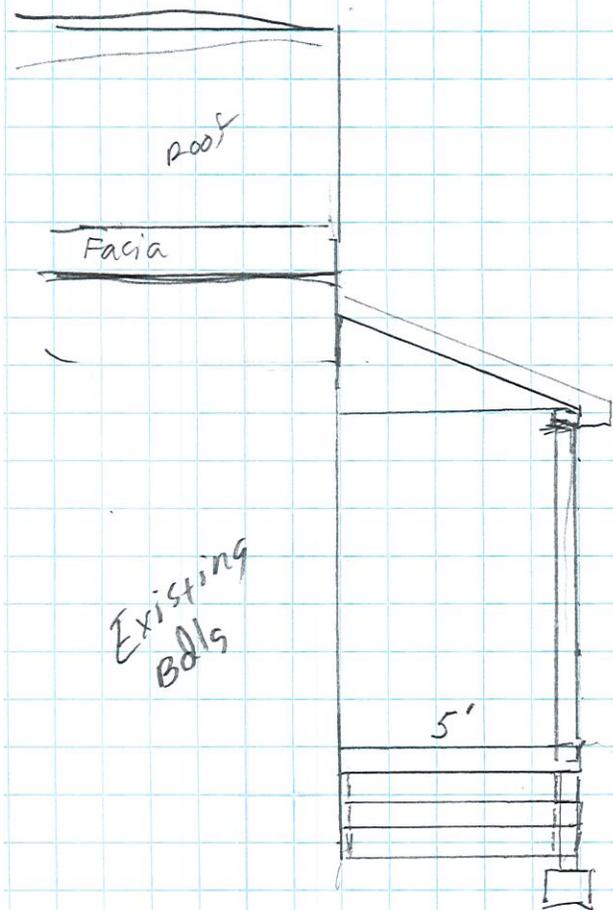

ELEVATION



Purposes
or Conveyances

PROPERTY MAP
TOWN OF MACHIAS
 WASHINGTON COUNTY, MAINE
 PREPARED BY
 JAMES W. SEWALL COMPANY OLD TOWN, MAINE
 SCALE 1 INCH = 100 ± FEET