

NOW OR FORMERLY
ANDREW M. SEELEY
AND
LISA C. SEELEY
BOOK 4801, PAGE 195
(JUNE 25, 2021)
TOWN OF MACHIAS TAX MAP 15, LOT 38

NOW OR FORMERLY
PAUL C. HOYT
AND
VELMA E. HOYT
BOOK 2759, PAGE 274
(JUNE 27, 2003)
TOWN OF MACHIAS TAX MAP 15, LOT 36

**PROPOSED 4 UNIT
APT. EXPANSION**

NOW OR FORMERLY
TERI RICH
BOOK NOVE
(NOVE
TOWN OF MAC-

FORMERLY
S BOUDREAU
AND
. BOUDREAU
1326, PAGE 98
(JULY 2, 1985)
TAS TAX MAP 15, LOT 41

NOW OR FORI
SHERRY A. WC
BOOK 2232, PA
(MARCH 27, 1
TOWN OF MACHIAS TAX

**EXISTIN
BULDIN**

NOW OR FORMERLY
MINDY J. HENDERSON
BOOK 4174, PAGE 63
(JULY 23, 2015)
TOWN OF MACHIAS TAX MAP 15, LOT 42

**PROPOSED PARKING
EXPANSION**


NOW OR FORMERLY
ERIC J. CUMMINGS
AND
MARTHA C. CUMMINGS
BOOK 3910, PAGE 69
(NOVEMBER 21, 2012)
TOWN OF MACHIAS TAX MAP 15, LOT 43


NOW OR FORMERLY
MARIE PLUMMER FOSS
AND
PENELOPE PLUMMER FOSS
BOOK 600, PAGE 513
(DECEMBER 18, 1968)
TOWN OF MACHIAS TAX MAP 15, LOT 44


NOW OR FORMERLY
ANDREW M. MULHOLLAND
BOOK 4759, PAGE 67
(FEBRUARY 25, 2021)
TOWN OF MACHIAS TAX MAP 15, LOT 29

**EXISTING 1&2 FAMILY
DWELLING TO REMAIN**

NOW OR FORMERLY
RICHARD K. BURY
AND
MARY L. BURY
BOOK 3184, PAGE 290
(AUGUST 25, 2006)
TOWN OF MACHIAS TAX MAP 15, LOT 31

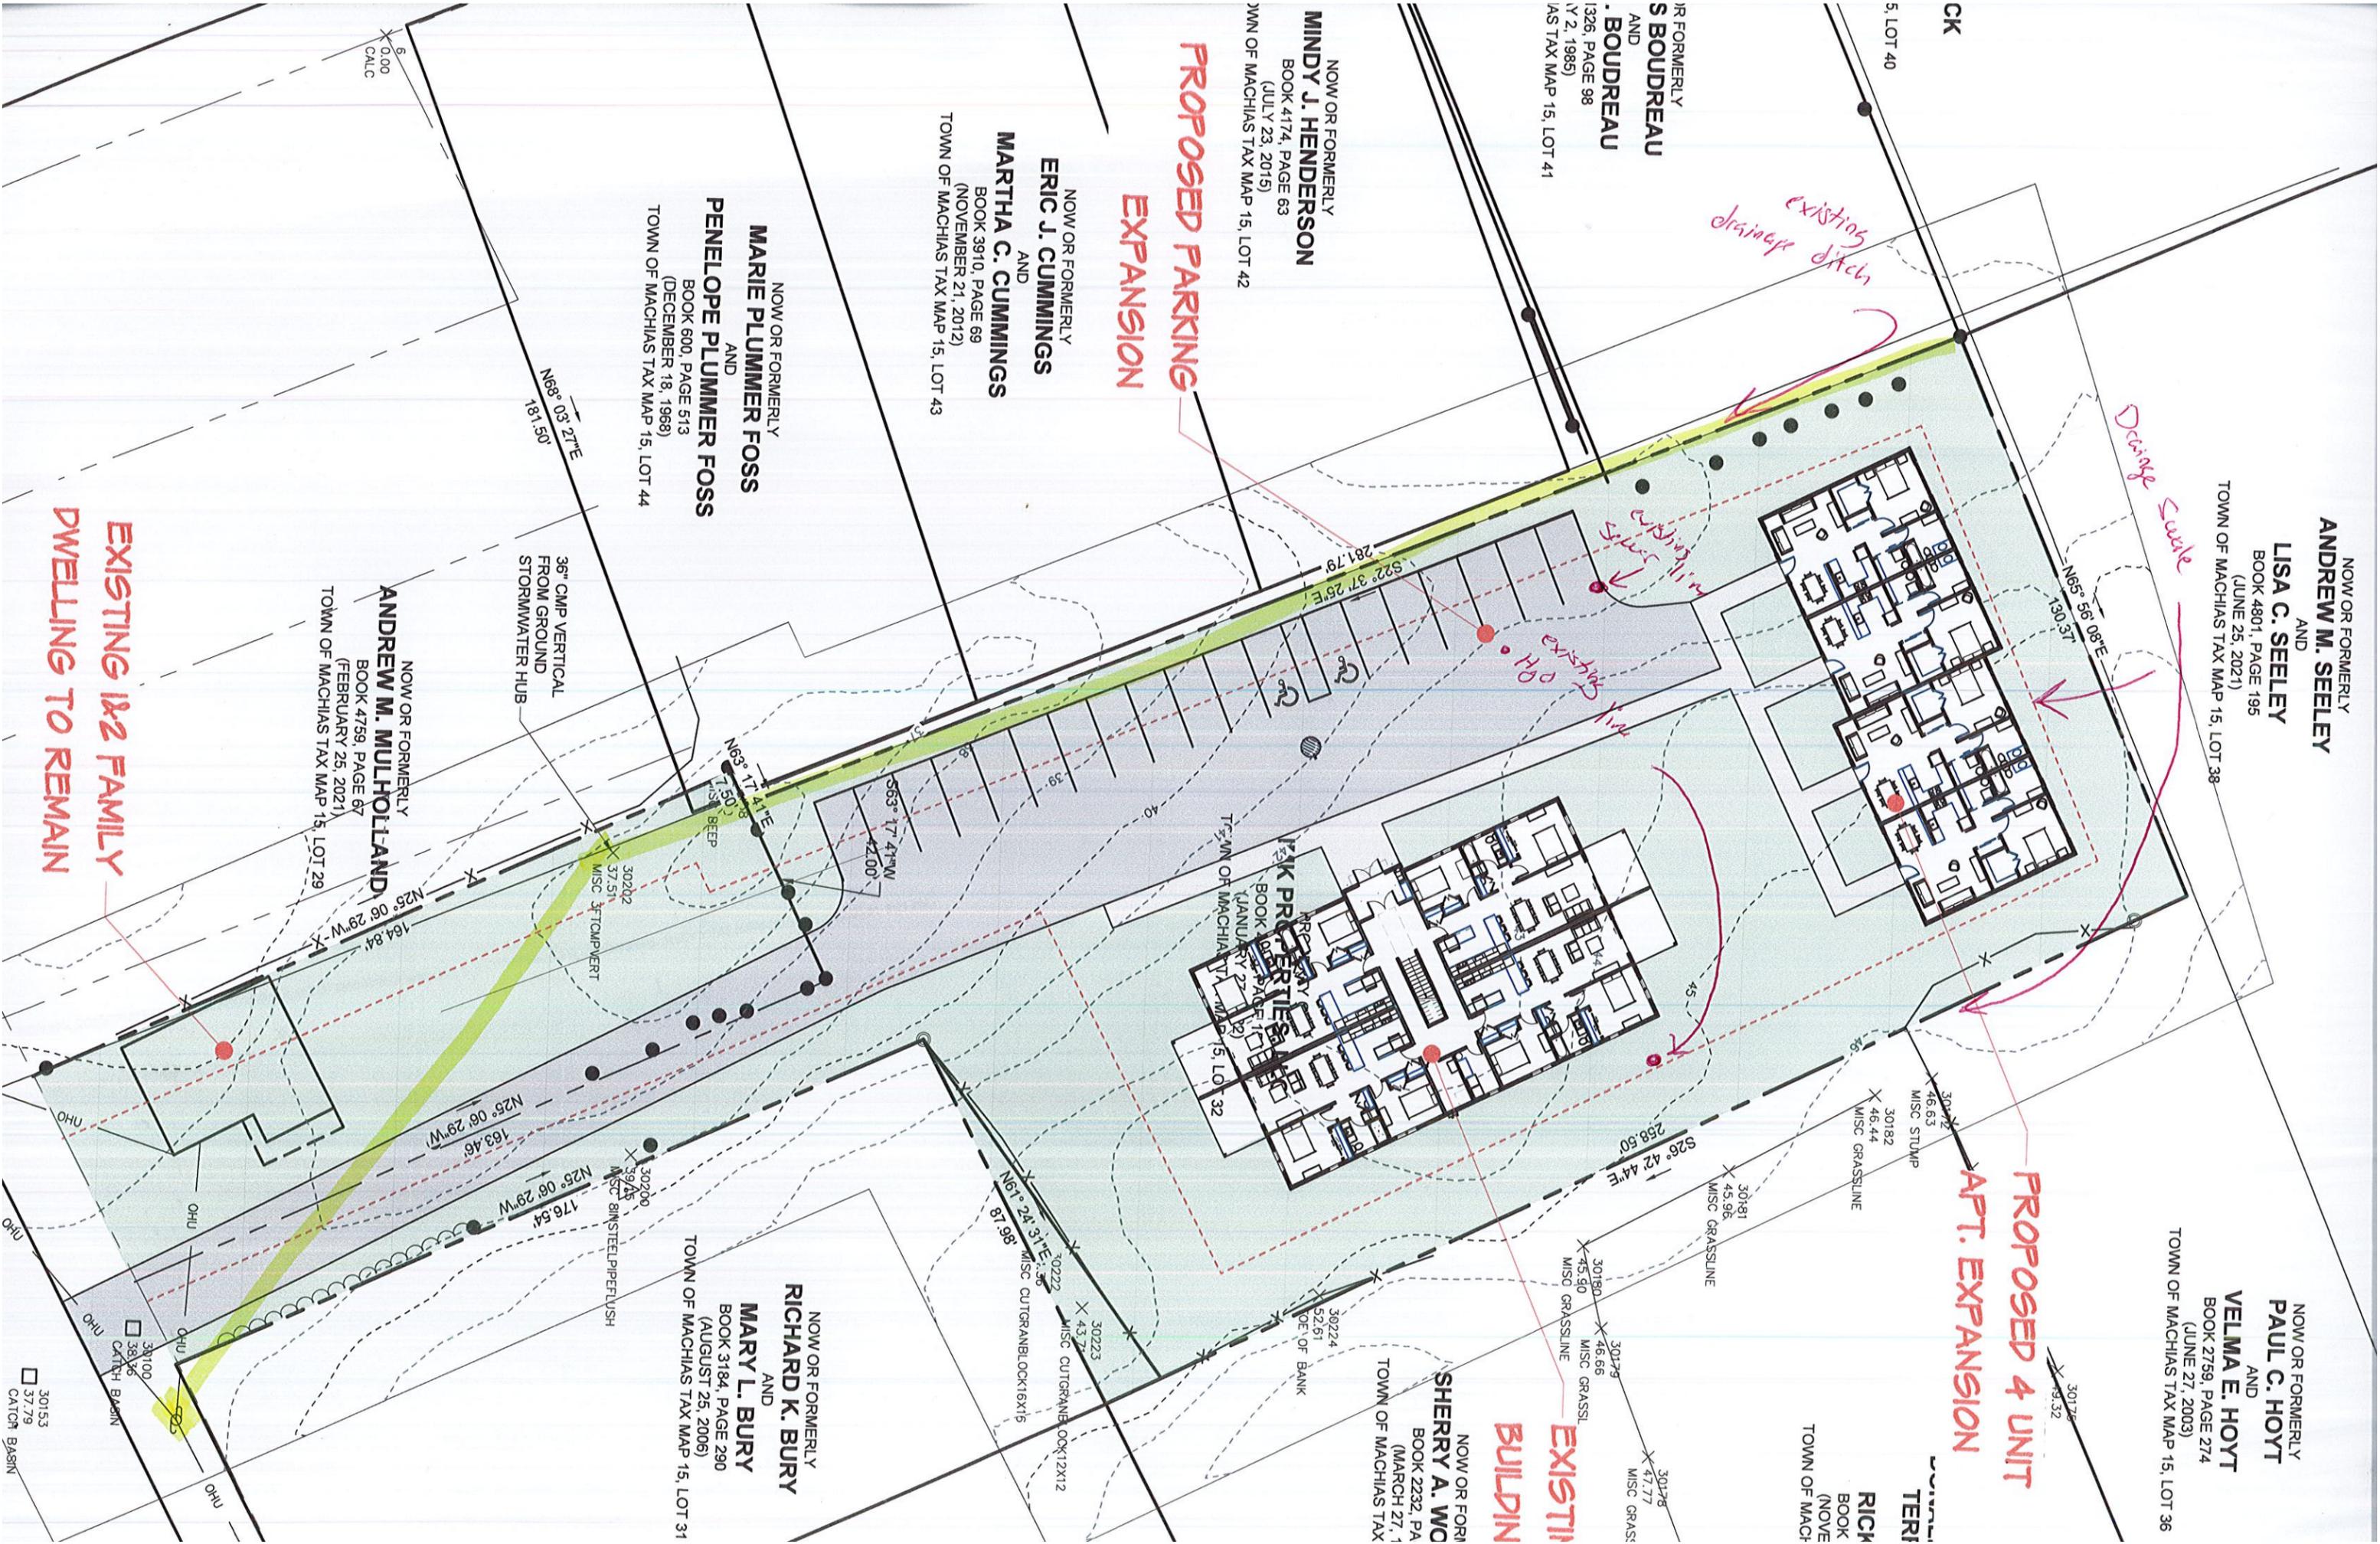

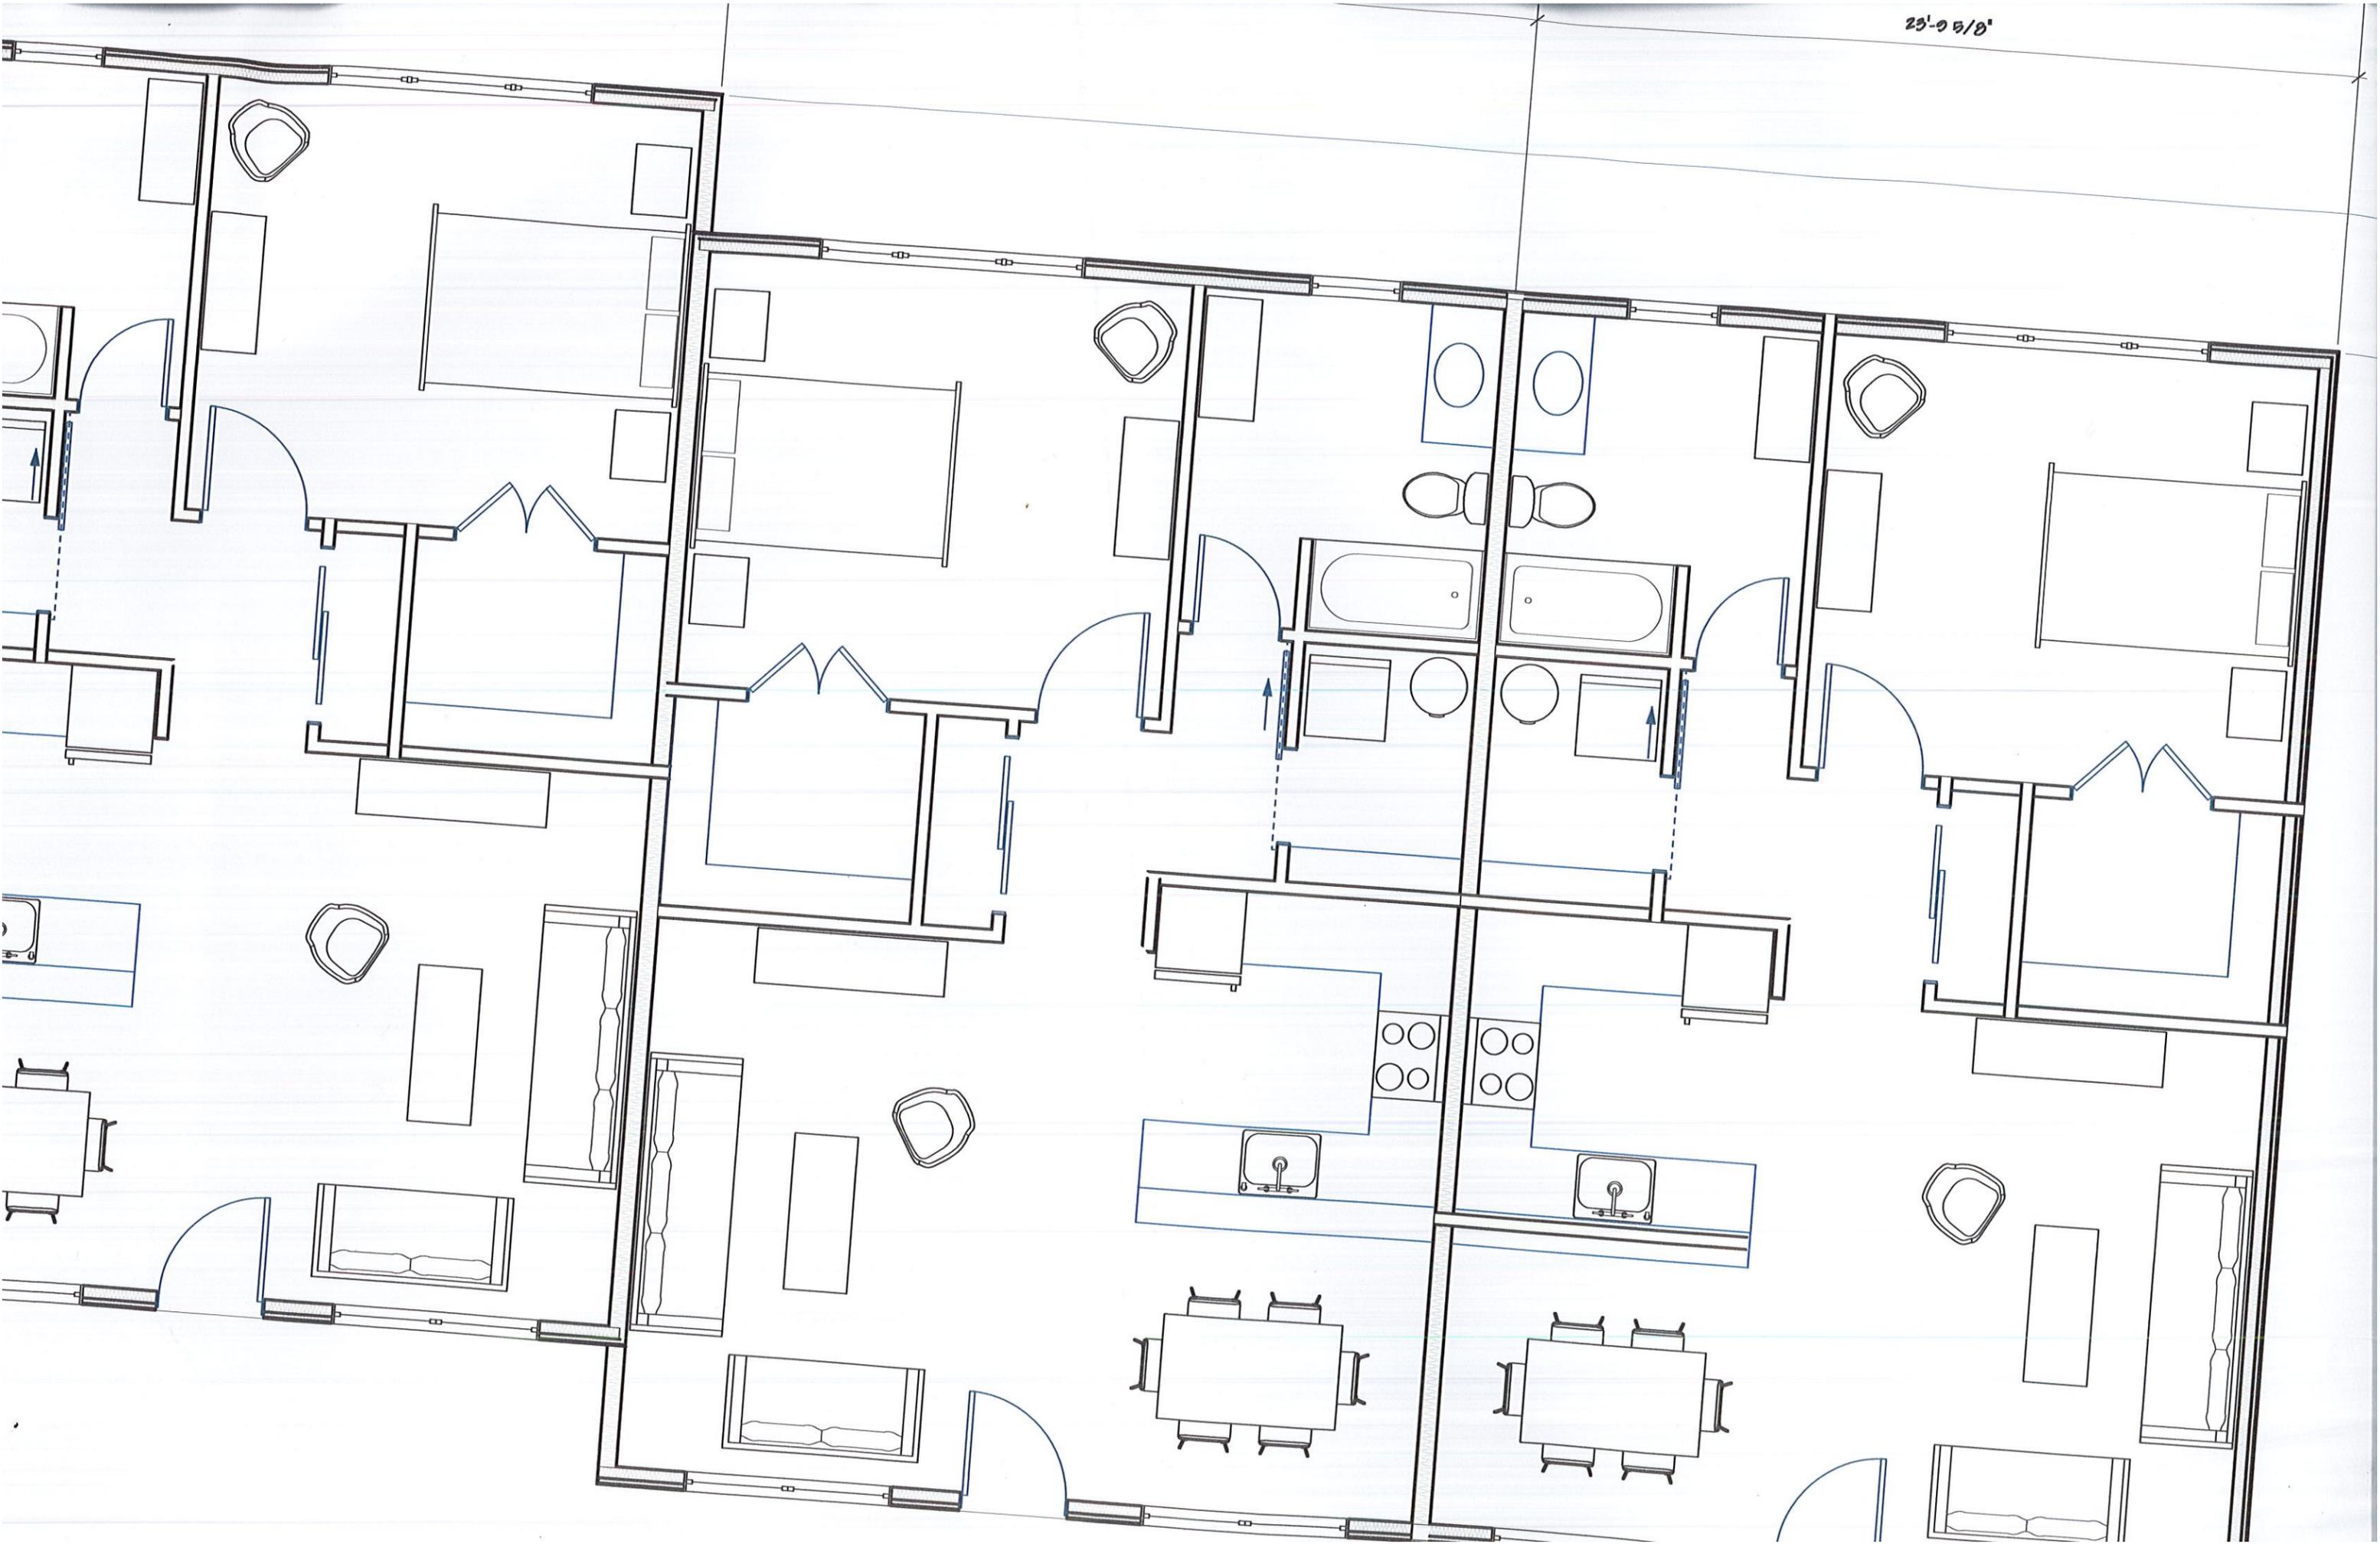

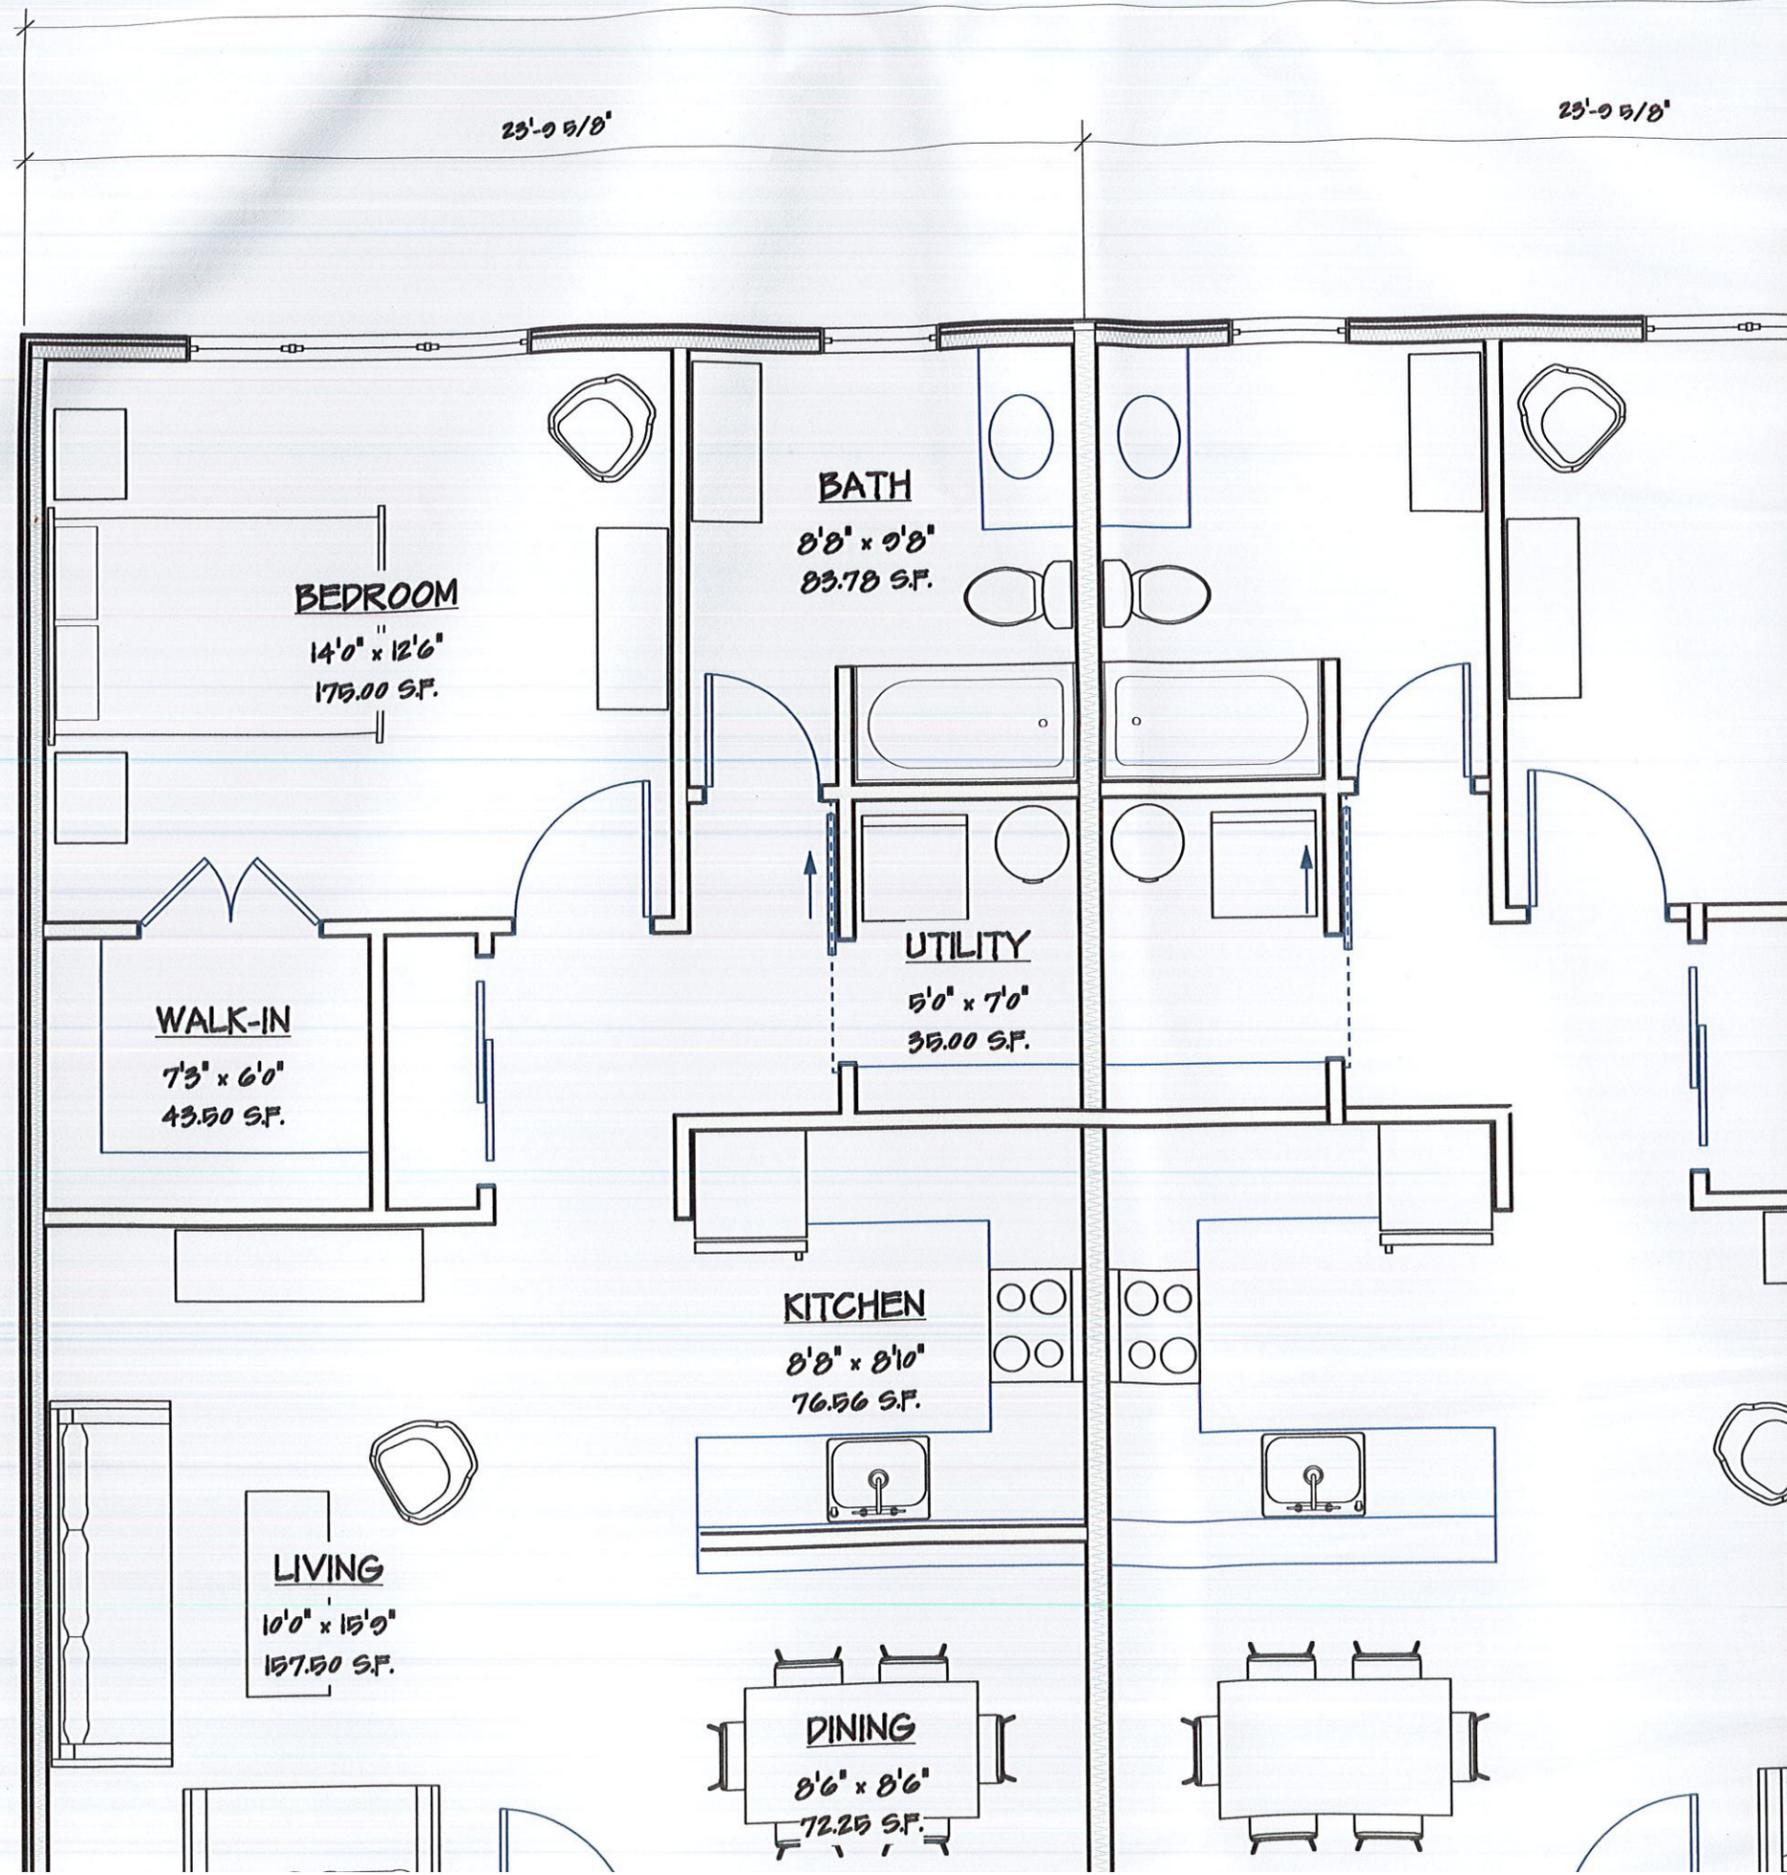

29'-0 5/8"

29'-0 5/8"

BEDROOM

14'0" x 12'6"
176.00 SF.

BATH

8'8" x 9'8"
83.78 SF.

WALK-IN

7'3" x 6'0"
43.50 SF.

UTILITY

5'0" x 7'0"
35.00 SF.

KITCHEN

8'8" x 8'10"
76.56 SF.

LIVING

10'0" x 15'0"
157.50 SF.

DINING

8'6" x 8'6"
72.25 SF.